


# GENERAL NOTES


- THE PURPOSE OF THIS FINAL PLAT IS TO CREATE 15 SINGLE FAMILY LOTS, TO CREATE 1 FUTURE DEVELOPMENT LOT AND TO VOID AND VACATE ALL OF LOT 132, OF RECORD IN PLAT BOOK 35, PAGE 109, R.O.R.C.T.
- BEARING SYSTEM IS BASED ON TENNESSEE STATE PLANE COORDINATES TIED TO T.O.T. ROW MONUMENTS ON BARFIELD-CRESCENT ROAD.
- THIS PROPERTY LIES WITHIN ZONES X & AE, PARTIALLY IN THE 100 YEAR FLOODPLAIN, PER FEMA FIRM MAPS FOR RUTHERFORD CO., MAP NO. 4749C0381 H, DATED JANUARY 5, 2007.
- PARCELS MAY BE SUBJECT TO ADDITIONAL EASEMENTS AND/OR RESTRICTIONS, BY RECORD OR PRESCRIPTION, THAT A COMPLETE TITLE SEARCH MAY REVEAL.
- IT IS THE RESPONSIBILITY OF EACH RESIDENTIAL BUILDER TO DESIGN AND CONSTRUCT A SUITABLE GRADING AND DRAINAGE SCHEME WHICH WILL CONVEY SURFACE WATER, WITHOUT PONDING IN THE LOT OR UNDER THE HOUSE, FROM HIS STRUCTURE TO THE DRAINAGE SYSTEM CONSTRUCTED BY THE SUBDIVISION DEVELOPER.
- THE SOILS MATERIALS ON LOTS SHOWN HEREON MAY BE DISTURBED BY CUTTING OR FILLING OPERATIONS PERFORMED DURING OR BEFORE DEVELOPMENT; THEREFORE, THE BUILDER OF ANY PROPOSED STRUCTURE SHALL INVESTIGATE THE CURRENT CONDITIONS AND CONSULT WITH A GEOTECHNICAL EXPERT OR OTHER QUALIFIED PERSON AS HE DEEMS APPROPRIATE TO ASSURE HIMSELF THAT THE DESIGN OF THE PROPOSED FOUNDATION IS ADEQUATE.
- PERMANENT OR TEMPORARY SOIL STABILIZATION SHALL BE APPLIED TO DENUDED AREAS WITHIN 15 DAYS AFTER FINAL GRADE IS REACHED ON ANY PORTION OF THE SITE. SOIL STABILIZATION SHALL ALSO BE APPLIED WITHIN 15 DAYS TO THE DENUDED AREAS WHICH MAY NOT BE AT FINAL GRADE, BUT WILL REMAIN DORMANT (UNDISTURBED) FOR LONGER THAN 60 DAYS.
- PROPERTIES ADJACENT TO THE SITE OF LAND SHALL BE PROTECTED FROM SEDIMENT DEPOSITION. THIS MAY BE ACCOMPLISHED BY PRESERVING A WELL-VEGETATED BUFFER STRIP AROUND THE LOWER PERIMETER OF THE LAND DISTURBANCE; BY INSTALLING PERIMETER CONTROLS SUCH AS SEDIMENT BARRIERS, FILTERS OR DIKES, OR SEDIMENT BASINS; OR BY A COMBINATION OF SUCH MEASURES.
- NO FILL MATERIAL, RUBBISH, OR BUILDING MAY BE PLACED IN ANY NATURAL DRAINAGE WAY, SUCH AS STREAM BEDS, SINKHOLES, UNDERGROUND STREAMS OR CHANNELS, OR WET WEATHER STREAM BEDS OR FLOODWAYS.
- PUBLIC UTILITY EASEMENTS, IF AND WHERE SHOWN HEREON ARE INTENDED TO INDICATE AN EASEMENT FOR CONSTRUCTION, MAINTENANCE, AND OPERATION OF PUBLIC UTILITIES AND DRAINAGE WAYS, INCLUDING, BUT NOT LIMITED TO, SANITARY SEWERS, FORCE MAINS, WATER LINES, TELEPHONE SIGNAL CONDUITS, ELECTRIC CONDUCTORS, DRAINAGE PIPES, AND NATURAL GAS LINES.
- IF IN TENNESSEE IT IS A REQUIREMENT PER "THE UNDERGROUND UTILITY DAMAGE PREVENTION ACT" THAT ANYONE WHO ENGAGES IN EXCAVATION MUST NOTIFY ALL KNOWN UNDERGROUND UTILITY OWNERS, NO LESS THAN THREE NOR MORE THAN TEN WORKING DAYS OF THEIR INTENT TO EXCAVATE. A LIST OF THESE UTILITIES MAY BE OBTAINED FROM THE COUNTY REGISTER OF DEEDS. THOSE UTILITIES THAT PARTICIPATE IN THE TENNESSEE ONE CALL SYSTEM CAN BE NOTIFIED BY CALLING TOLL FREE 1-800-351-1111.
- PROPERTY IS CURRENTLY ZONED RM. ALL PROPERTY ADJACENT TO THIS SUBDIVISION IS CURRENTLY ZONED RM.
- MINIMUM SETBACKS FOR LOTS AS SHOWN HEREON UNLESS NOTED OTHERWISE: FRONT = 40 FT. / SIDE = 10 FT. / REAR = 20 FT. SIDE ON A CORNER LOT = 15 FT. (DETERMINED BY HOUSE ORIENTATION)
- A SIGN NOTIFYING THE PUBLIC THAT THIS SUBDIVISION IS SERVICED BY A DECENTRALIZED SEWER SYSTEM SHALL BE PLACED AND MAINTAINED BY THE DEVELOPER UNTIL ALL HOMES ARE BUILT AND OCCUPIED.
- C.U.D. ACCESS TO THE SEPTIC TANK SHALL BE UNENCUMBERED BY FENCING OR LANDSCAPING. A PERMANENT ACCESS EASEMENT EXISTS ON EACH LOT AT THE SEPTIC TANK LOCATION. THIS EASEMENT IS INTENDED TO ASSURE SERVICE AND REPAIR ACCESS TO THE SEPTIC TANK. SEE SEPTIC TANK EASEMENT DETAIL.
- SEPTIC TANKS SHALL BE SET ONLY AFTER THE BUILDING FOUNDATION HAS BEEN STARTED AND FINISHED YARD GRADE AT THE TANK CAN BE DETERMINED. TANK RISERS SHALL BE BETWEEN 18" AND 26 INCHES HIGH FROM THE TOP OF THE TANK.
- WATER LINE IS SHOWN FOR GRAPHICAL PURPOSES ONLY. PLEASE CONTACT CONSOLIDATED UTILITY DISTRICT (C.U.D.) FOR WATER LINE LOCATION, SIZE, AND PLACEMENT OF FIRE HYDRANTS.
- ALL FIRE HYDRANTS SHALL BE PLACED IN COORDINATION WITH CONSOLIDATED UTILITY DISTRICT.
- THE HARRISON GLEN HOMEOWNERS ASSOCIATION WAS ESTABLISHED IN R.B.K. PG. ANY COMMON AREAS AND/OR DETENTION PONDS SHALL BE MAINTAINED BY THE ASSOCIATION.
- A STORMWATER MAINTENANCE AGREEMENT IS RECORDED IN R.B.K. PG. .
- A SIDEWALK MAINTENANCE AGREEMENT IS RECORDED IN R.B.K. PG. .
- ANY DAMAGED CURBS WILL BE THE RESPONSIBILITY OF EACH INDIVIDUAL BUILDER TO REPAIR BEFORE THE RELEASE OF CERTIFICATE OF OCCUPANCY.
- THE REQUIRED STREAM BUFFER AREA ALONG (STREAM NAME) SHALL CONFORM TO ALL LIMITATION AND RESTRICTIONS AS SET FORTH UNDER THE RUTHERFORD COUNTY STORMWATER ORDINANCE.

## LEGEND

- IRON PIN (FOUND)
- IRON PIN SET (NEW)
- 6" W. WATER LINE w/FIRE HYD.
- 2" W. STEP SYSTEM FORCE MAIN
- APPROVED DRIVEWAY LOCATION

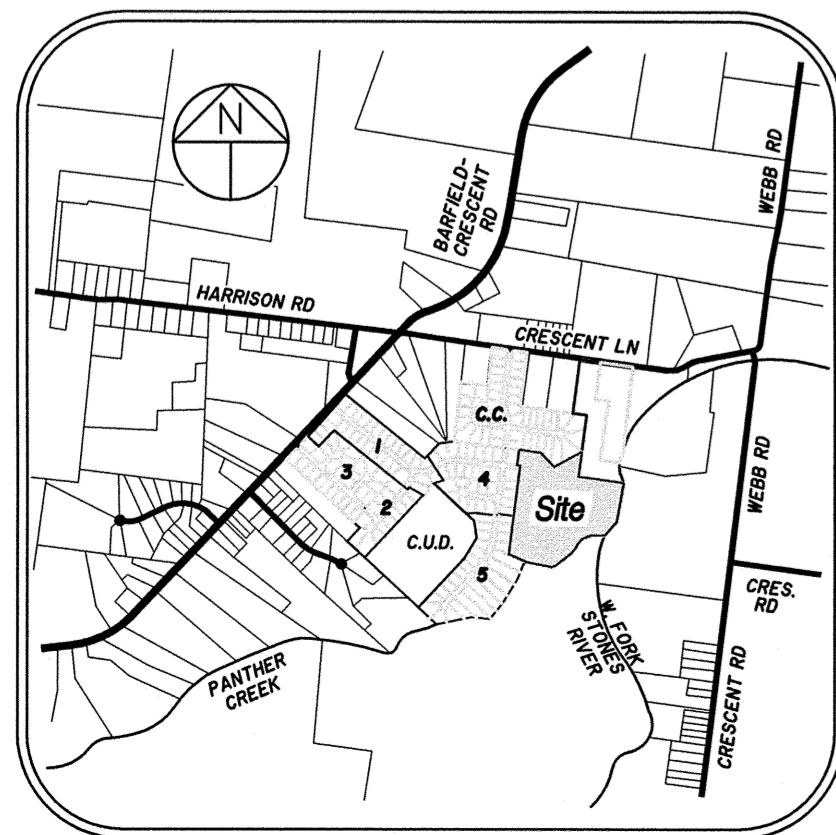

LOCATION MAP  
NOT TO SCALE

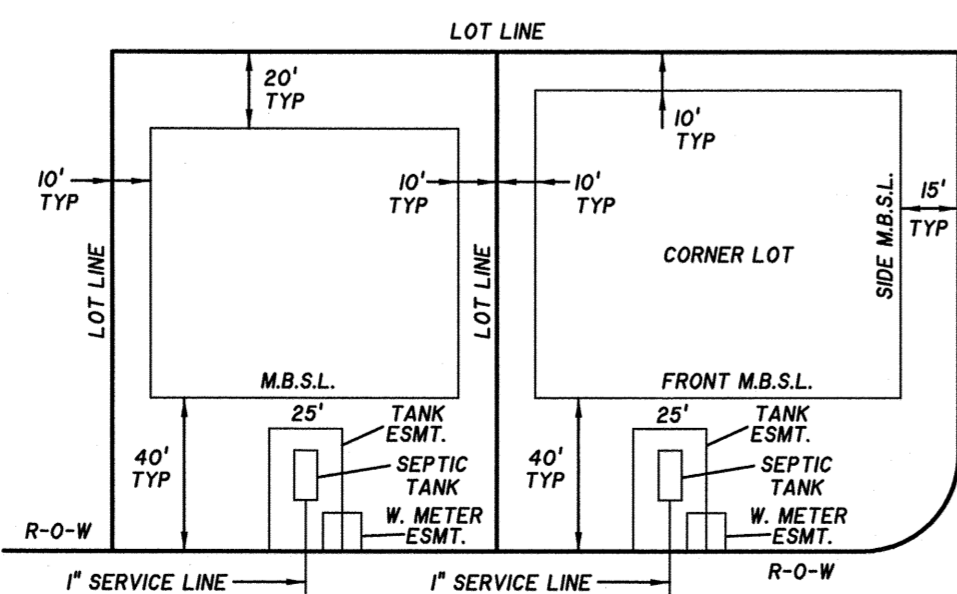


MINIMUM BUILDING SETBACKS  
& SEPTIC TANK EASEMENT DETAIL  
N.T.S.

CURVE TABLE					
CURVE	DELTA	RADIUS	LENGTH	CH. BRG.	CH. DIST.
C1	13°30'58"	230.00'	54.26'	N 76°35'40" W	54.13'
C2	19°09'51"	230.00'	76.93'	S 60°19'16" E	76.57'
C3	2°29'32"	230.00'	86.27'	S 39°53'51" E	85.77'
C4	75°3'21"	180.00'	237.26'	S 45°35'29" E	220.45'
C5	36°49'40"	230.00'	143.82'	S 0°15'59" E	141.49'
C6	14°28'39"	180.00'	45.48'	S 00°35'29" E	45.36'
C7	63°21'18"	50.00'	55.29'	N 29°01'48" W	52.91'
C8	70°23'18"	50.00'	61.45'	S 80°04'54" W	57.66'
C9	80°28'04"	50.00'	70.22'	S 12°36'13" W	64.59'
C10	36°17'04"	50.00'	31.66'	S 45°44'21" E	31.14'
C11	70°31'44"	25.00'	30.77'	S 28°37'01" E	28.87'

OWNER:  
EQUITY PROGRAMMERS INC.  
C/O KATHY NOBLES  
P.O. BOX 331258  
MURFREESBORO, TN 37133  
DEED REFERENCE:  
RECORD BOOK 1462, PAGE 2991, R.O.R.C., TN  
TAX MAP 148, PARCEL 17.17

SITE DATA:  
TOTAL AREA SECTION SIX = 24.42 ACRES  
AREA IN 14 LOTS = 23.33 ACRES  
AREA IN RIGHT-OF-WAY = 1.07 ACRES  
ZONING = RM

PLAT BOOK \_\_\_\_\_, PAGE \_\_\_\_\_  
TIME OF RECORDING: \_\_\_\_\_  
DATE OF RECORDING: \_\_\_\_\_

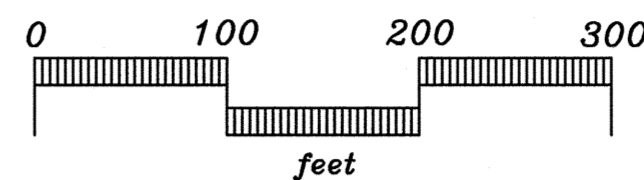

## CERTIFICATE OF OWNERSHIP AND DEDICATION

I (WE) HEREBY CERTIFY THAT I AM (WE ARE) THE OWNER(S) OF THE PROPERTY SHOWN AND DESCRIBED HEREON AND THAT I (WE) HEREBY ADOPT THIS PLAN OF SUBDIVISION WITH MY (OUR) FREE CONSENT, ESTABLISH THE MINIMUM BUILDING RESTRICTION LINES AND DEDICATE ALL STREETS, ALLEYS, WALKS, PARKS AND OTHER OPEN SPACES TO PUBLIC OR PRIVATE USE AS NOTED.

DATE \_\_\_\_\_ EQUITY PROGRAMMERS INC.  
RECORD BOOK 1462, PAGE 2991 C/O KATHY NOBLES

## CERTIFICATE OF ACCURACY

I HEREBY CERTIFY THAT THE PLAN SHOWN AND DESCRIBED HEREON IS A TRUE AND CORRECT SURVEY TO THE ACCURACY REQUIRED BY THE RUTHERFORD COUNTY, TENNESSEE PLANNING COMMISSION, THAT THE PRECISION OF THE UNADJUSTED SURVEY IS GREATER THAN 1:50,000, AND THAT MONUMENTS HAVE BEEN PLACED AS SHOWN HEREON TO THE SPECIFICATIONS OF THE COUNTY ROAD COMMISSIONER OR COUNTY ENGINEER.

SEC. INC. \_\_\_\_\_  
DATE: 7-20-16 David A. Parker  
TENN. R.L.S. No. 2381 REGISTERED LAND SURVEYOR

## CERTIFICATE OF APPROVAL OF WATER SYSTEM

I HEREBY CERTIFY THAT THE SUBDIVISION PLAT ENTITLED "HARRISON GLEN, SECTION SIX", HAS BEEN APPROVED BY THE ENGINEERS FOR CONSOLIDATED UTILITIES DISTRICT OF RUTHERFORD COUNTY FOR WATER SERVICE, PROVIDED, HOWEVER, THAT THE LINES, VALVES, AND FITTINGS MUST BE INSTALLED IN ACCORDANCE WITH C.U.D. SPECIFICATIONS AS DETERMINED BY ITS ENGINEERS. NO WATER SERVICE WILL BE PROVIDED UNTIL THAT CERTIFICATION HAS BEEN MADE IN WRITING.

DATE \_\_\_\_\_ MANAGER, CONSOLIDATED UTILITY  
DISTRICT OF RUTHERFORD COUNTY

## CERTIFICATE OF APPROVAL OF STEP SYSTEM

I HEREBY CERTIFY THAT THIS PLAT ENTITLED "HARRISON GLEN, SECTION SIX", HAS BEEN RECEIVED BY CONSOLIDATED UTILITY DISTRICT FOR REVIEW AND SOILS ANALYSIS. DESIGN AND CONSTRUCTION WILL MEET CONSOLIDATED UTILITY DISTRICT'S SPECIFICATIONS. CONSTRUCTION WILL NOT START UNTIL A NOTICE TO PROCEED IS GIVEN BY CONSOLIDATED UTILITY DISTRICT.

DATE \_\_\_\_\_ MANAGER, CONSOLIDATED UTILITY  
DISTRICT OF RUTHERFORD COUNTY

## CERTIFICATE FOR APPROVAL OF ELECTRIC POWER

MIDDLE TENNESSEE ELECTRIC MEMBERSHIP CORPORATION (MTEMC) WILL PROVIDE ELECTRIC SERVICE TO THE SUBJECT PROPERTY ACCORDING TO THE NORMAL OPERATING PRACTICES OF MTEMC AS DERIVED IN THE RULES AND REGULATIONS, BY-LAWS, POLICY BULLETINS AND OPERATIONAL BULLETINS OF MTEMC. NO ELECTRIC SERVICE WILL BE PROVIDED UNTIL MTEMC'S REQUIREMENTS HAVE BEEN MET AND APPROVED IN WRITING BY AN AUTHORIZED REPRESENTATIVE OF MTEMC.

DATE \_\_\_\_\_ POWER SYSTEM OFFICIAL

## CERTIFICATE OF APPROVAL FOR RECORDING

I HEREBY CERTIFY THAT THE SUBDIVISION PLAT SHOWN HEREON HAS BEEN FOUND TO COMPLY WITH THE SUBDIVISION REGULATIONS FOR RUTHERFORD COUNTY, TENNESSEE WITH THE EXCEPTION OF SUCH VARIANCES, IF ANY, AS ARE NOTED IN THE MINUTES OF THE PLANNING COMMISSION, AND THAT IT HAS BEEN APPROVED FOR RECORDING IN THE OFFICE OF THE COUNTY REGISTER.

DATE \_\_\_\_\_ SECRETARY, PLANNING COMMISSION

## LOT AREAS

LOT #	SQ.FT.	ACRES
132	17,432	0.40
133	16,115	0.37
134	16,200	0.37
135	16,200	0.37
136	16,200	0.37
137	16,200	0.37
138	16,200	0.37
139	41,811	0.96
140	69,783	1.60
141	99,159	2.28
142	623,247	14.31
148	26,995	0.62
149	22,565	0.52
150	18,925	0.43

## LOTS IN FLOODPLAIN

SQUARE FOOTAGE OF LOT AREA NOT IN THE 100 YEAR FLOODPLAIN.

LOT NO.	TOTAL SQ. FT.	NOT IN FLOOD.
139	41,811	18,803
140	69,783	16,655
141	99,159	37,234

## FINAL PLAT

## SECTION SIX, PHASE ONE HARRISON GLEN SUBDIVISION

11th CIVIL DISTRICT, RUTHERFORD COUNTY, TENNESSEE

SEC, Inc. SITE ENGINEERING CONSULTANTS  
ENGINEERING • SURVEYING • LAND PLANNING  
850 MIDDLE TENNESSEE BLVD • MURFREESBORO, TENNESSEE 37129  
PHONE (615) 890-7901 • FAX (615) 895-2567

PROJ. # 01132 DATE: 7-8-16 FILE: HG SEC6 SECI SCALE: 1" = 50' SHEET 1 OF 1  
REV: 7-20-16 DRAWN BY: ACAD/ATS